


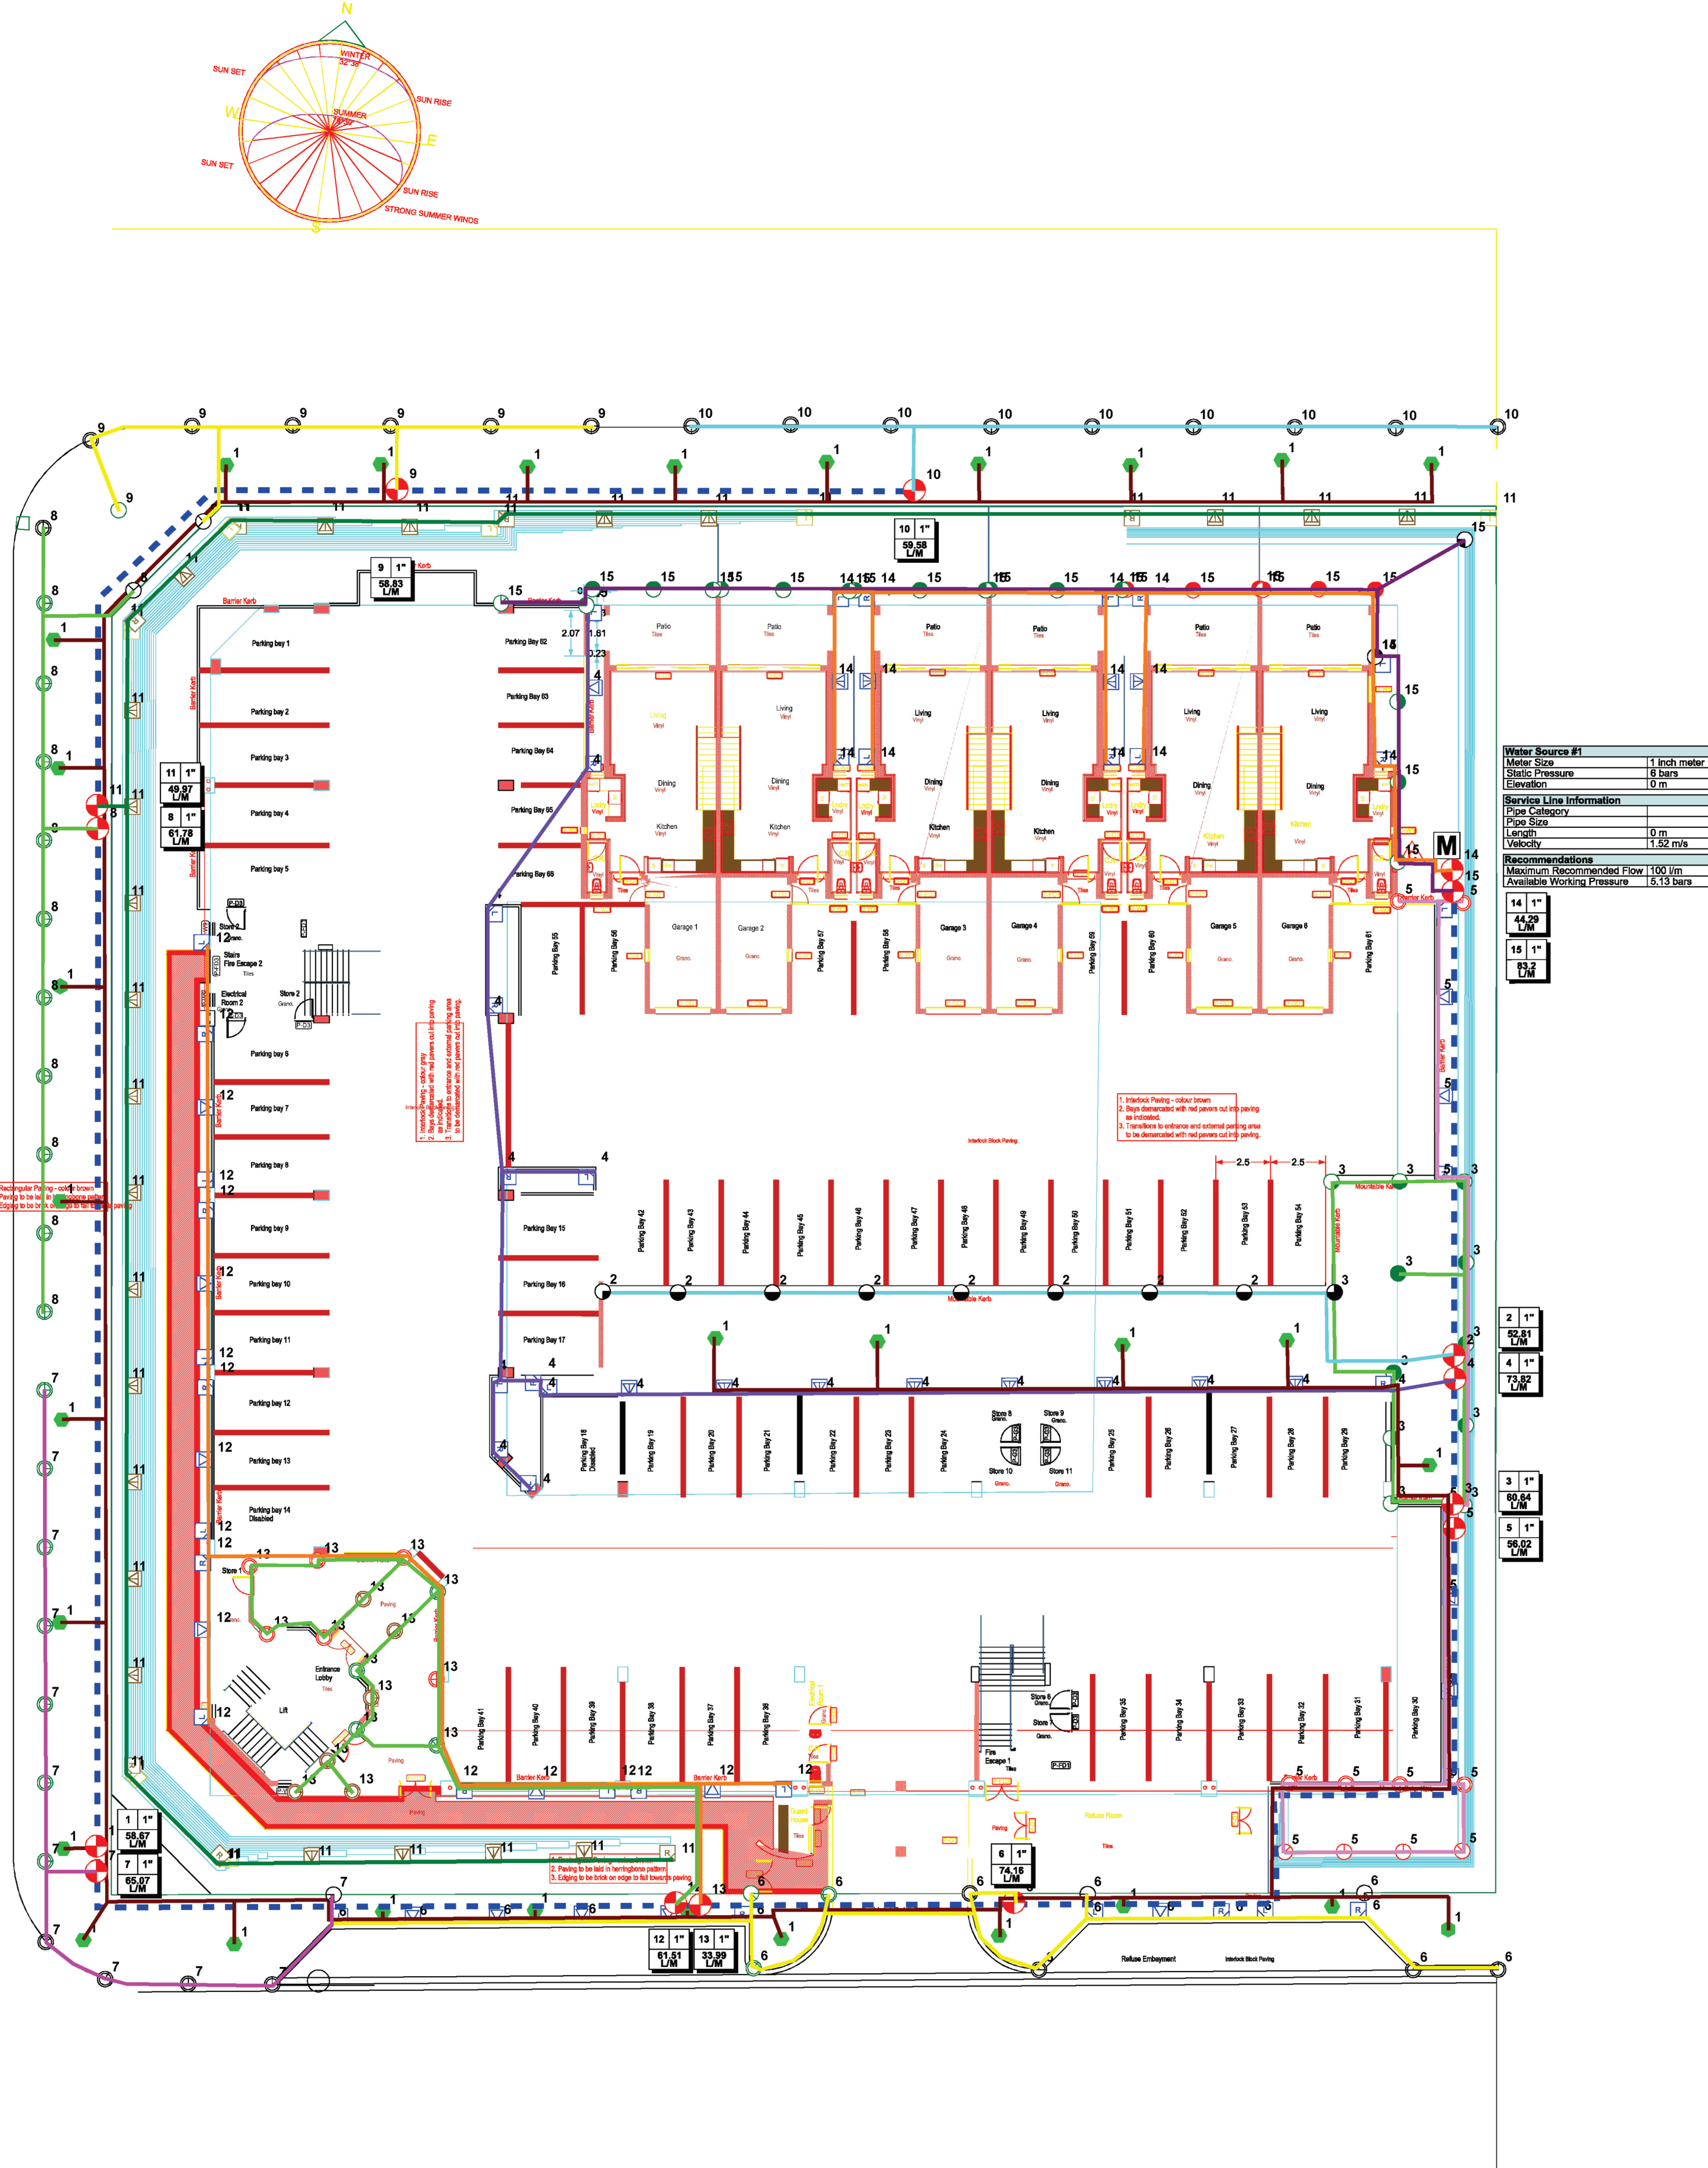

Irrigation				
Quantity	Symbol	Description	Pressure	Flow
Sprinklers				
2	1	Hunter 10A-180 - PROS-00	2.07 bars	3.79 l/m
2	2	Hunter 10A-180 - PROS-04	2.07 bars	3.79 l/m
3	3	Hunter 10A-180 - PROS-12	2.07 bars	3.79 l/m
1	4	Hunter 10A-270 - PROS-04	2.07 bars	5.68 l/m
1	5	Hunter 10A-45 - PROS-12	2.07 bars	0.95 l/m
2	6	Hunter 10A-90 - PROS-00	2.07 bars	1.89 l/m
3	7	Hunter 10A-90 - PROS-04	2.07 bars	1.89 l/m
8	8	Hunter 10A-90 - PROS-12	2.07 bars	1.89 l/m
12	9	Hunter 12A-180 - PROS-04	2.07 bars	4.77 l/m
17	10	Hunter 12A-180 - PROS-12	2.07 bars	4.77 l/m
1	11	Hunter 12A-270 - PROS-04	2.07 bars	7.14 l/m
1	12	Hunter 12A-360 - PROS-00	2.07 bars	9.54 l/m
1	13	Hunter 12A-360 - PROS-04	2.07 bars	9.54 l/m
1	14	Hunter 12A-45 - PROS-12	2.07 bars	1.21 l/m
2	15	Hunter 12A-90 - PROS-00	2.07 bars	2.38 l/m
13	16	Hunter 12A-90 - PROS-04	2.07 bars	2.38 l/m
2	17	Hunter 12A-90 - PROS-12	2.07 bars	2.38 l/m
7	18	Hunter 15A-180 - PROS-04	2.07 bars	7.04 l/m
21	19	Hunter 15A-180 - PROS-12	2.07 bars	7.04 l/m
1	20	Hunter 15A-270 - PROS-04	2.07 bars	10.56 l/m
3	21	Hunter 15A-90 - PROS-00	2.07 bars	3.52 l/m
3	22	Hunter 15A-90 - PROS-04	2.07 bars	3.52 l/m
3	23	Hunter 15A-90 - PROS-12	2.07 bars	3.52 l/m
3	24	Hunter 8A-180 - PROS-12	2.07 bars	3.33 l/m
2	25	Hunter 8A-45 - PROS-12	2.07 bars	0.83 l/m
1	26	Hunter 8A-90 - PROS-12	2.07 bars	1.67 l/m
6	27	Hunter LCS-515 - PROS-00	2.07 bars	2.46 l/m
17	28	Hunter LCS-515 - PROS-12	2.07 bars	2.46 l/m
7	29	Hunter MP Left Strip - PROS-00-PRS40	2.76 bars	0.83 l/m
7	30	Hunter MP Right Strip - PROS-00-PRS40	2.76 bars	0.83 l/m
23	31	Hunter MP Side Strip - PROS-00-PRS40	2.76 bars	1.67 l/m
31	32	Hunter PCN-60 - PROS-04	2.07 bars	1.89 l/m
6	33	Hunter RCS-515 - PROS-00	2.07 bars	2.46 l/m
18	34	Hunter RCS-515 - PROS-12	2.07 bars	2.46 l/m
12	35	Hunter SS-530 - PROS-00	2.07 bars	4.92 l/m
16	36	Hunter SS-530 - PROS-12	2.07 bars	4.92 l/m
Meters/Pumps				
1	37	1 inch meter		
Control Valves				
15	38	Hunter PGV-101G		
Irrigation Accessories				
1	39	Hunter HPC-1600		
Lateral Line Pipe				
1189 m	40	25mm L.D.		
Mainline Pipe				
207 m	41	50mm		
Wire				
1218 m	42	18 Gauge - Common		
1421 m	43	18 Gauge - Control		